


REVISIONS				
ZONE	REV	DESCRIPTION	DATE	APPROVED
			9/29/00	

TYPICAL GEOFOAM BLOCK BY SHELTER ENTERPRISES INC.

FIRST LAYER  
0° ROTATION

SECOND LAYER  
90° ROTATION

THIRD LAYER  
0° ROTATION

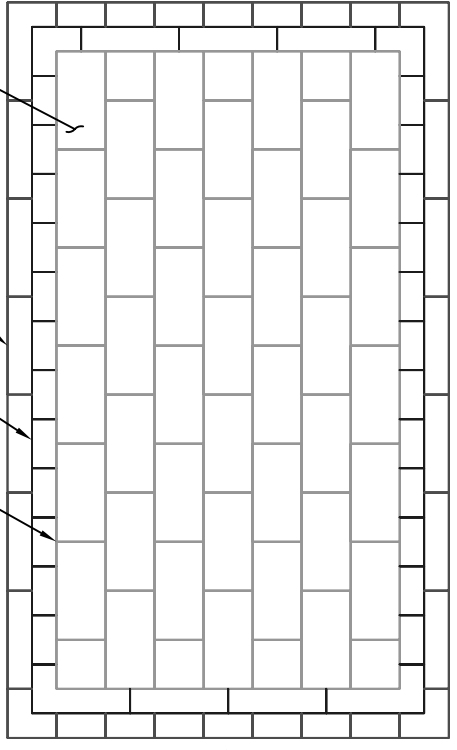


PLAN VIEW

THIRD LAYER  
0° ROTATION


SECOND LAYER  
90° ROTATION

FIRST LAYER  
0° ROTATION

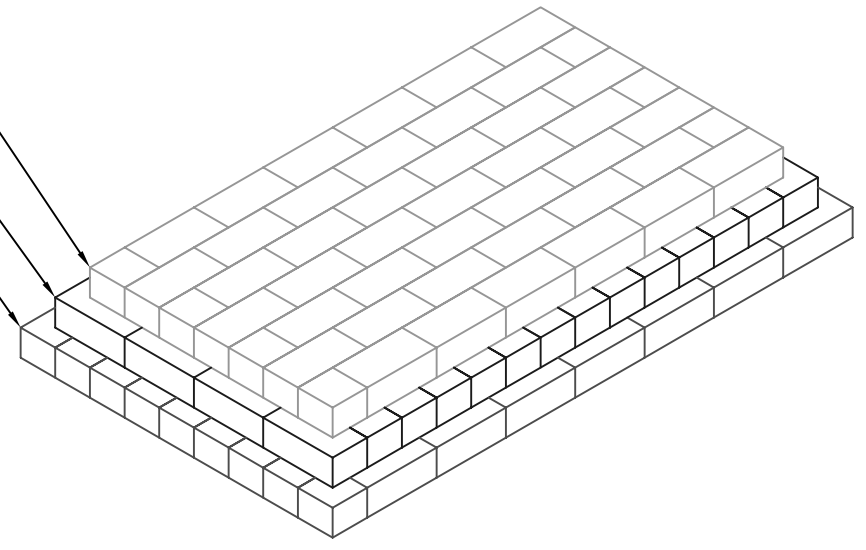


NOTE:  
UPPER LAYERS SHOWN SMALLER THAN LOWER LAYERS FOR ILLUSTRATION PURPOSES ONLY.


ISOMETRIC VIEW

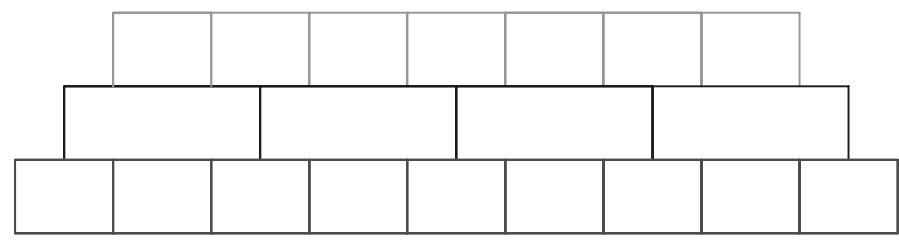


VIEW A

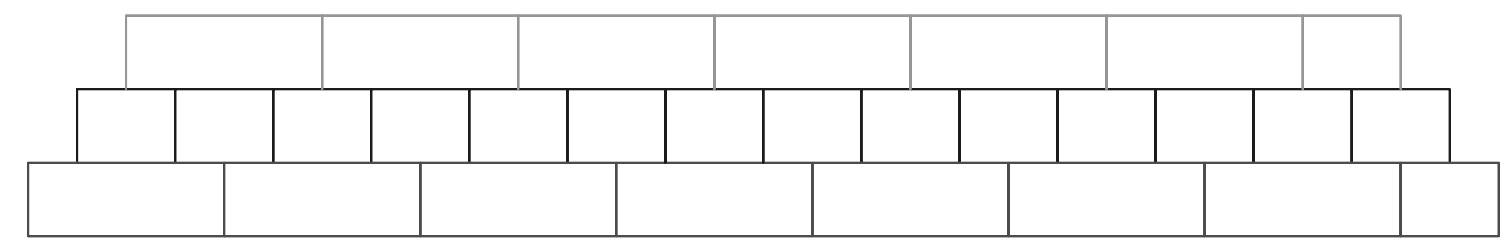


VIEW B

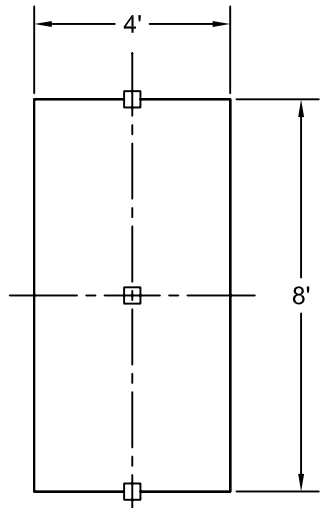

TYPICAL GEOFOAM BLOCK

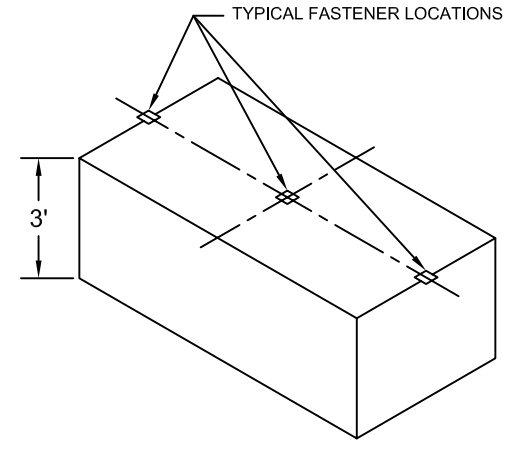

TYPICAL FASTENER LOCATIONS

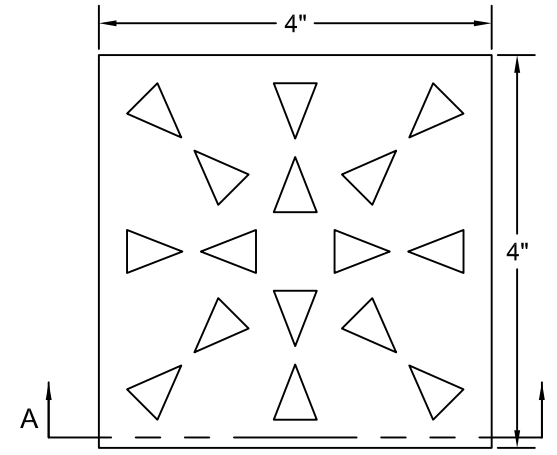

TYPICAL FASTENER



SECTION A-A

<p>SEI Shelter Enterprises Inc. MANUFACTURERS OF ENERGY CONSERVING PRODUCTS</p>	GEOFOAM	
	TYPICAL INSTALLATION	
<p>SIZE: _____ FSCM NO. _____</p> <p>SCALE: AS NOTED</p>	<p>CAD FILE: C:/SEI/PRODUCTS/GEOFOAM/INSTALLATION.DWG</p>	<p>REV: _____</p> <p>SHEET: 1 OF 1</p>